


RZUT PIĘTRA

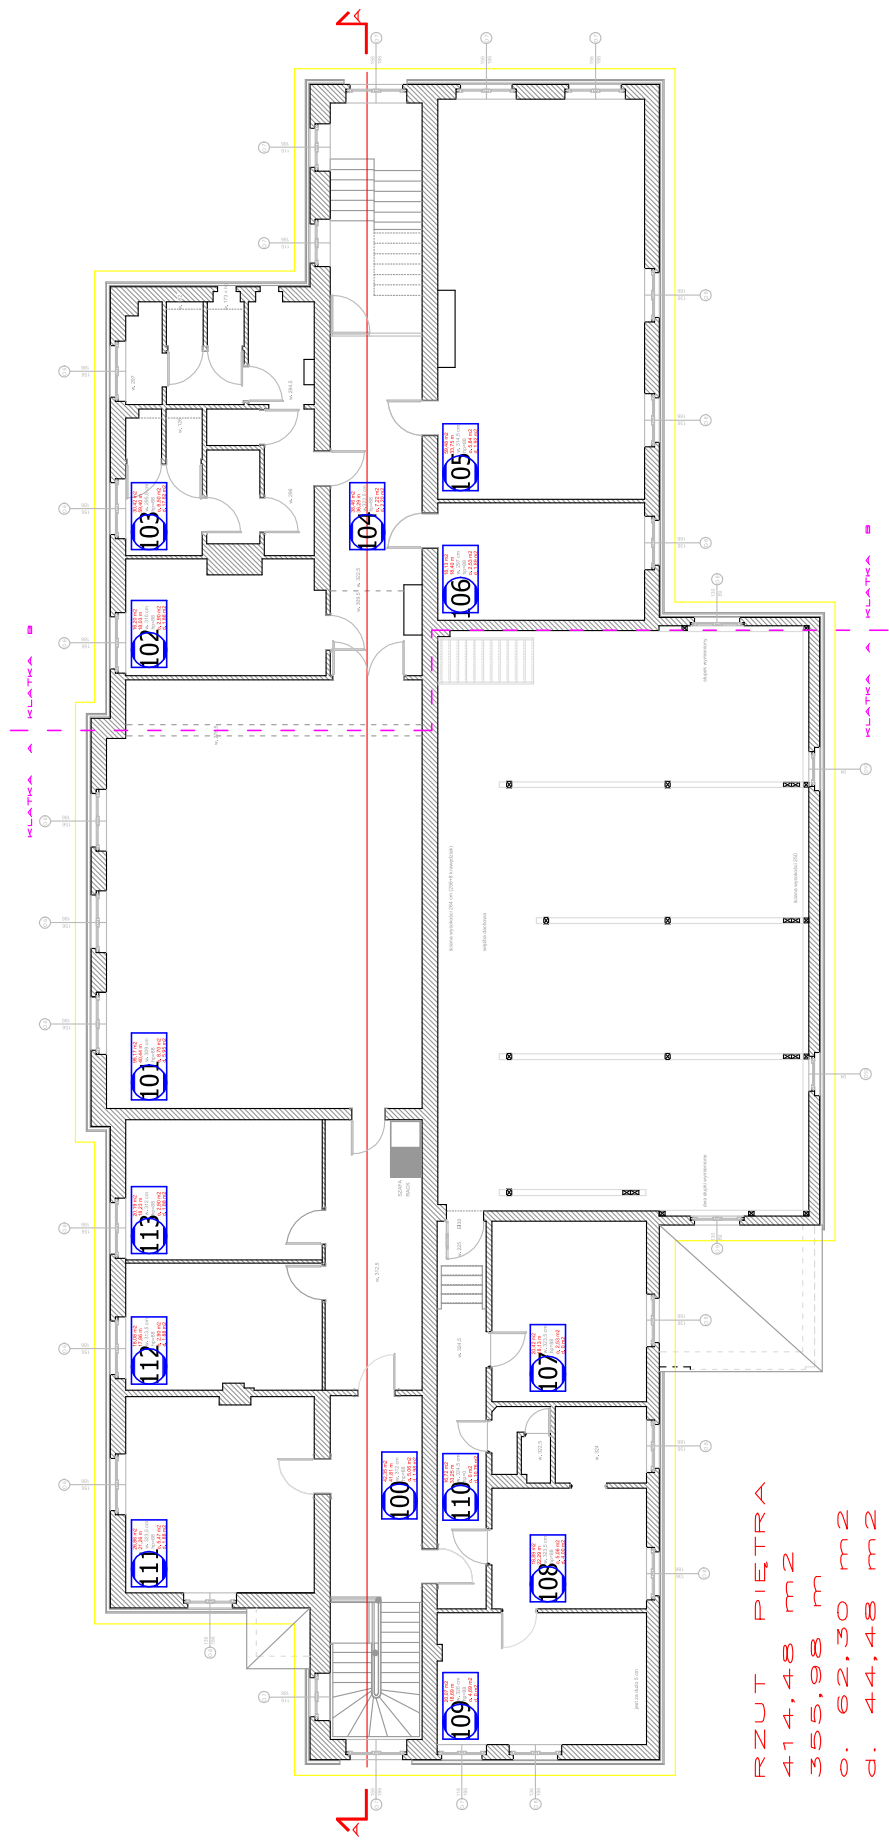

RZUT PIĘTRA
414,48 m²
355,98 m
0. 62.30 m²
0. 44,48 m²